
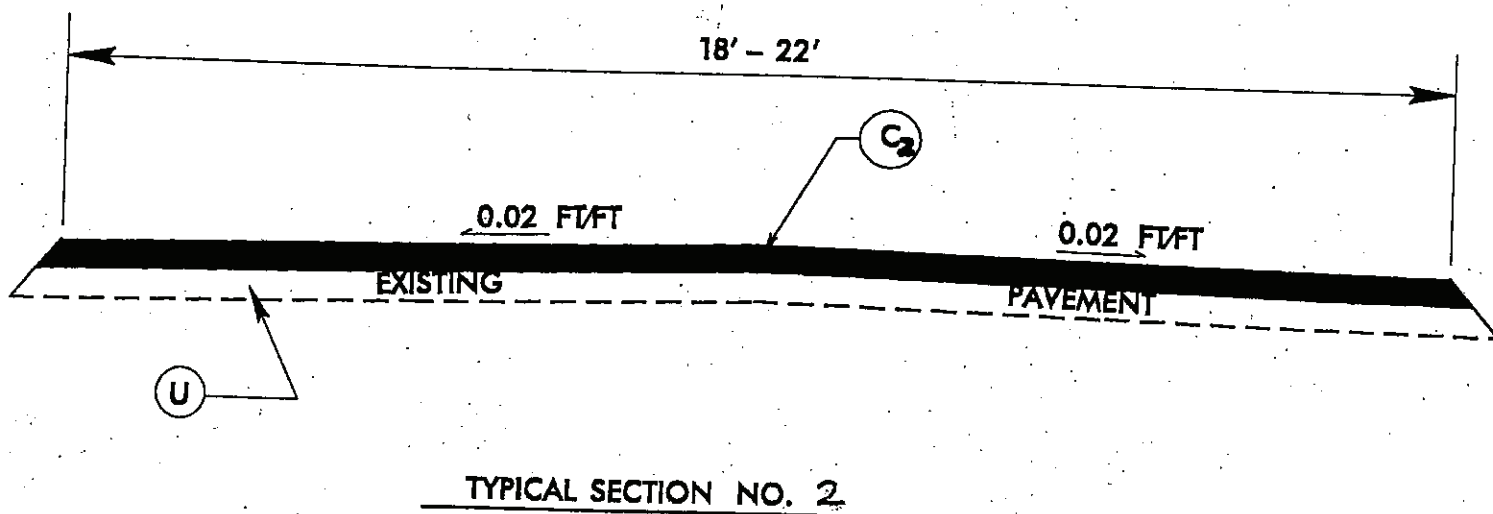


TYPICAL SECTION

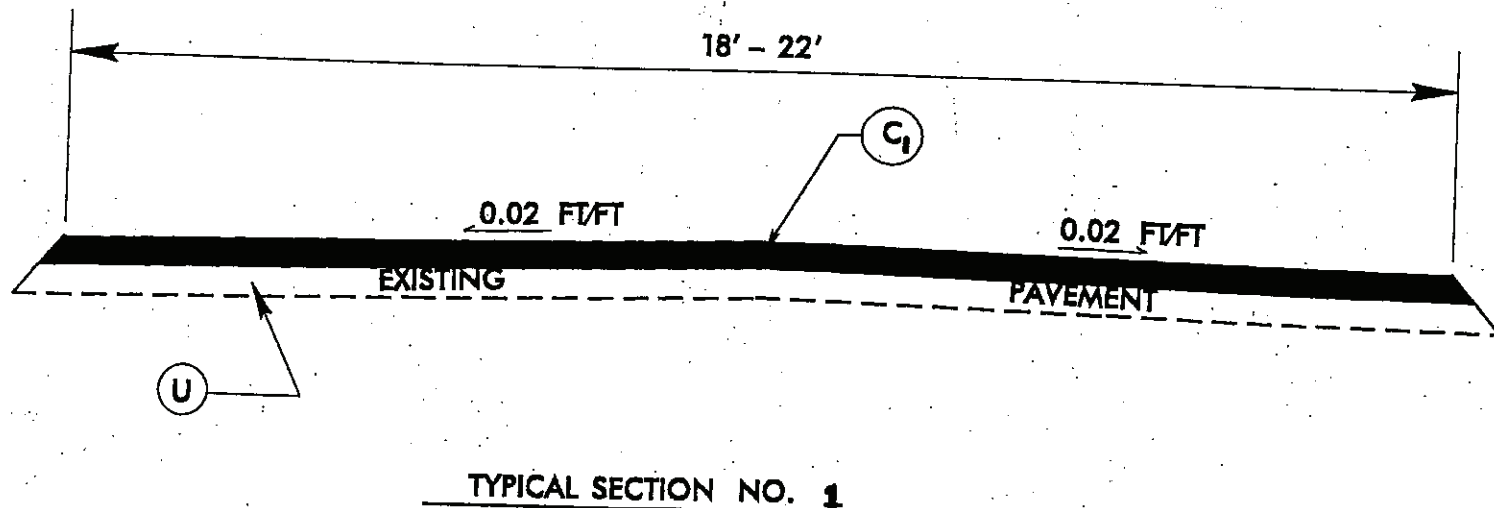

SURFACING SCHEDULE

ITEM NO.	DESCRIPTION
C1	Bituminous Concrete Surface Course, Type SF9.5A 1 3/4" at an average rate of 192 Lbs. per Sq. Yd.
C2	Bituminous Concrete Surface Course, Type SF9.5A 1 1/2" at an average rate of 165 Lbs. per Sq. Yd.
U	Existing Asphalt